

Central System

- 1 Davenport Hall  
6 McKinley Health Center  
7 Armory  
8 Foellinger Auditorium  
12 Agricultural Engineering Sciences Building  
15 Noyes Laboratory of Chemistry  
17 Engineering Hall  
23 Advanced Computation Building  
23 Illinois Union  
24 Newark Civil Engineering Building  
25 Harker Hall  
26 Altgeld Hall  
27 Lincoln Hall  
29 Mechanical Engineering Laboratory  
32 Natural History Building  
34 Materials Science and Engineering Building  
37 Everett Electrical & Computer Engineering Laboratory  
39 Music Building  
41 Library  
43 Gregory Hall  
46 Henry Administration Building  
52 Kranert Center for Performing Arts  
54 David Kinley Hall  
58 Huff Hall  
60 Smith Memorial Hall  
64 Freer Hall  
66 Seltz Materials Research Laboratory  
67 Loomis Laboratory of Physics  
70 Chemical & Life Sciences Laboratory  
71 Student Services Arcade Building  
72 Memorial Stadium  
76 Psychology Laboratory  
87 Clark Hall  
94 Alice Campbell Alumni Center  
95 Superconductivity Center  
99 Undergraduate Library  
105 Pennsylvania Lounge Building  
111 Busey Hall  
112 Mechanical Engineering Building  
115 Evans Hall  
116 Roger Adams Laboratory  
118 Activities and Recreation Center  
124 National Soybean Research Center  
126 Levis Faculty Center  
138 Burrill Hall  
148 Coordinated Sciences Laboratory  
152 Civil Engineering Hydrosystems Laboratory  
158 Bevier Hall  
159 Wohlers Hall  
160 Education Building  
165 Animal Science Laboratory  
172 Foreign Languages Building  
172 Engineering Sciences Building  
188 Fred Turner Student Services Building  
192 Medical Sciences Building  
197 Turner Hall  
198 Physical Plant Service Building  
209 Speech and Hearing Clinic  
210 Digital Computer Laboratory  
218 School of Labor and Employment Relations  
219 Art and Design Building  
220 Kranert Art Museum  
228 Beckman Institute  
232 North Campus Chiller Plant  
237 Micro and Nanotechnology Laboratory  
242 Morrill Hall  
272 Wardall Hall - ISRH - Women's Building  
273 Townsend Hall - ISRH - Men's Building  
274 Lounge Building - ISRH  
275 Food Service Building - ISRH

Central System Continued...


- 291 Sherman Hall - Single Graduate Housing  
295 Trelease Hall - FAR - Women's Building  
296 Oglesby Hall - FAR - Men's Building  
297 Food Service Building - FARH  
336 Madigan Laboratory, Edward R  
364 Campus Recreation Center - East  
373 Spurlock Museum  
377 ACES Library, Info. & Alumni Center  
378 Admissions and Records Building  
381 Irwin Academic Services Center  
663 Siebel Center for Computer Science  
564 National Center for Supercomputing Applications  
1071 Early Child Development Laboratory  
1080 Institute for Genomic Biology  
1093 Aerodynamics Research Laboratory  
1094 North Campus Parking Deck  
1133 Christopher Hall  
1140 Gregory Place I  
1206 Business Instructional Facility  
1209 Engineering Student Project Laboratory  
1214 Conference Center  
1215 Fox/Atkins Hotel  
1241 Gregory Place II  
1244 National Potascale Computing Facility  
1247 Ikenberry Dining Hall  
1248 Timothy J. Nugent Hall  
8283 Oak Street Chiller Plant  
8311 Newman Center  
8316 TES Pump House & Tank

Vet. Med. System

- 287 Clinical Skills Learning Center  
292 Veterinary Teaching Hospital  
350 Veterinary Medicine Basic Sciences Building  
352 Veterinary Medicine Chiller Plant

Future Loads

- 166 Assembly Hall  
193 Swanlund Administration Building  
409 Electrical and Computer Engineering  
1233 Integrated Bioprocessing Laboratory  
1252 Ikenberry Commons Phases E&G  
Future Center for Veterans in Higher Education

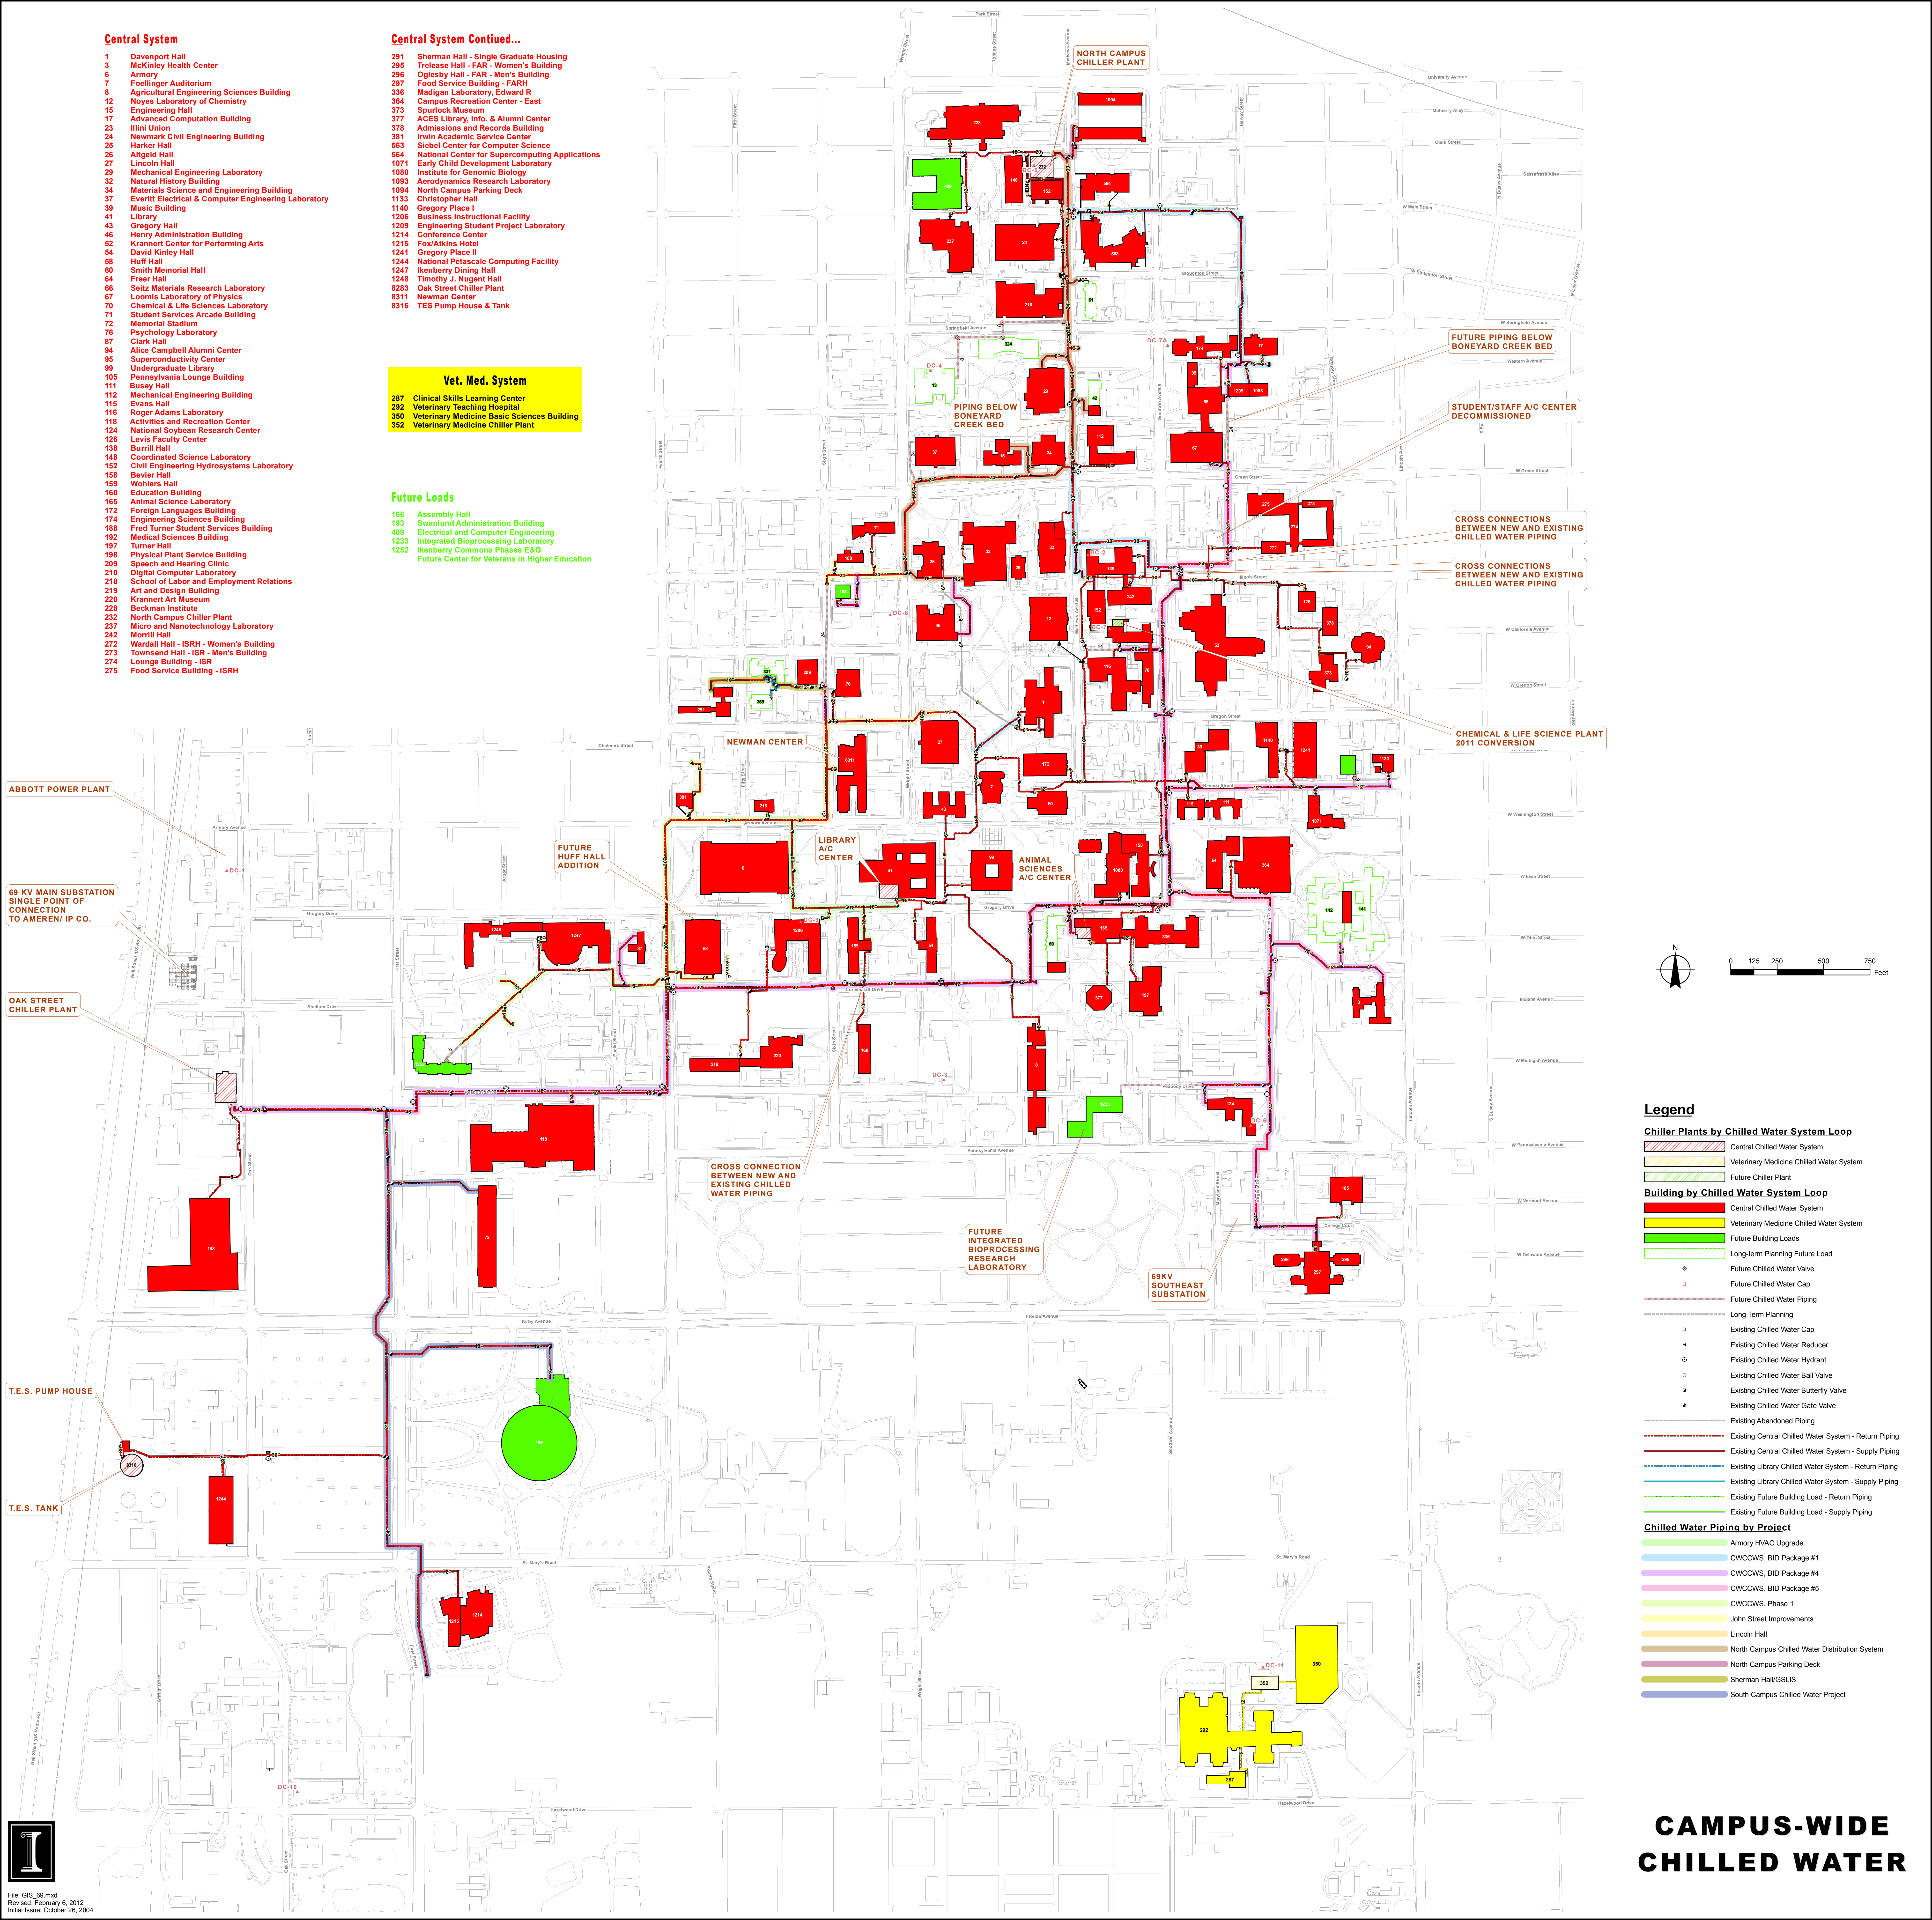

- Legend**
- Chiller Plants by Chilled Water System Loop**
- Central Chilled Water System
  - Veterinary Medicine Chilled Water System
  - Future Chiller Plant
- Building by Chilled Water System Loop**
- Central Chilled Water System
  - Veterinary Medicine Chilled Water System
  - Future Building Loads
  - Long-term Planning Future Load
- Future Chilled Water Valve**
- Future Chilled Water Cap
  - Future Chilled Water Piping
  - Long Term Planning
  - Existing Chilled Water Cap
  - Existing Chilled Water Reducer
  - Existing Chilled Water Hydrant
  - Existing Chilled Water Ball Valve
  - Existing Chilled Water Butterfly Valve
  - Existing Chilled Water Gate Valve
  - Existing Abandoned Piping
  - Existing Central Chilled Water System - Return Piping
  - Existing Central Chilled Water System - Supply Piping
  - Existing Library Chilled Water System - Return Piping
  - Existing Library Chilled Water System - Supply Piping
  - Existing Future Building Load - Return Piping
  - Existing Future Building Load - Supply Piping
- Chilled Water Piping by Project**
- Armory HVAC Upgrade
  - CWCCWS, BID Package #1
  - CWCCWS, BID Package #4
  - CWCCWS, BID Package #5
  - CWCCWS, Phase 1
  - John Street Improvements
  - Lincoln Hall
  - North Campus Chilled Water Distribution System
  - North Campus Parking Deck
  - Sherman Hall/GSLIS
  - South Campus Chilled Water Project

CAMPUS-WIDE  
CHILLED WATER